

ONE
ADTEK ENGINEERS
 4601 W. WOODBURN AVENUE, SUITE 405
 FARMAX, VIRGINIA 22030
 703.697.4040


STRUCTURAL:
EHLETT/BRYSANI
 46 DOLETT MARSHALL ROAD, SUITE 220
 MOUNTAIN VIEW, VIRGINIA 22071
 703.827.9532

MECHANICAL/ELECTRICAL:
SUMMIT ENGINEERS, INC.
 5507 LEE HIGHWAY
 FALLS CHURCH, VIRGINIA 22071-1607
 703.853.1970

WOLFTRAP FIRE STATION

1315 BEULAH ROAD
 VIENNA, VIRGINIA

ARCHITECTURAL SITE PLAN

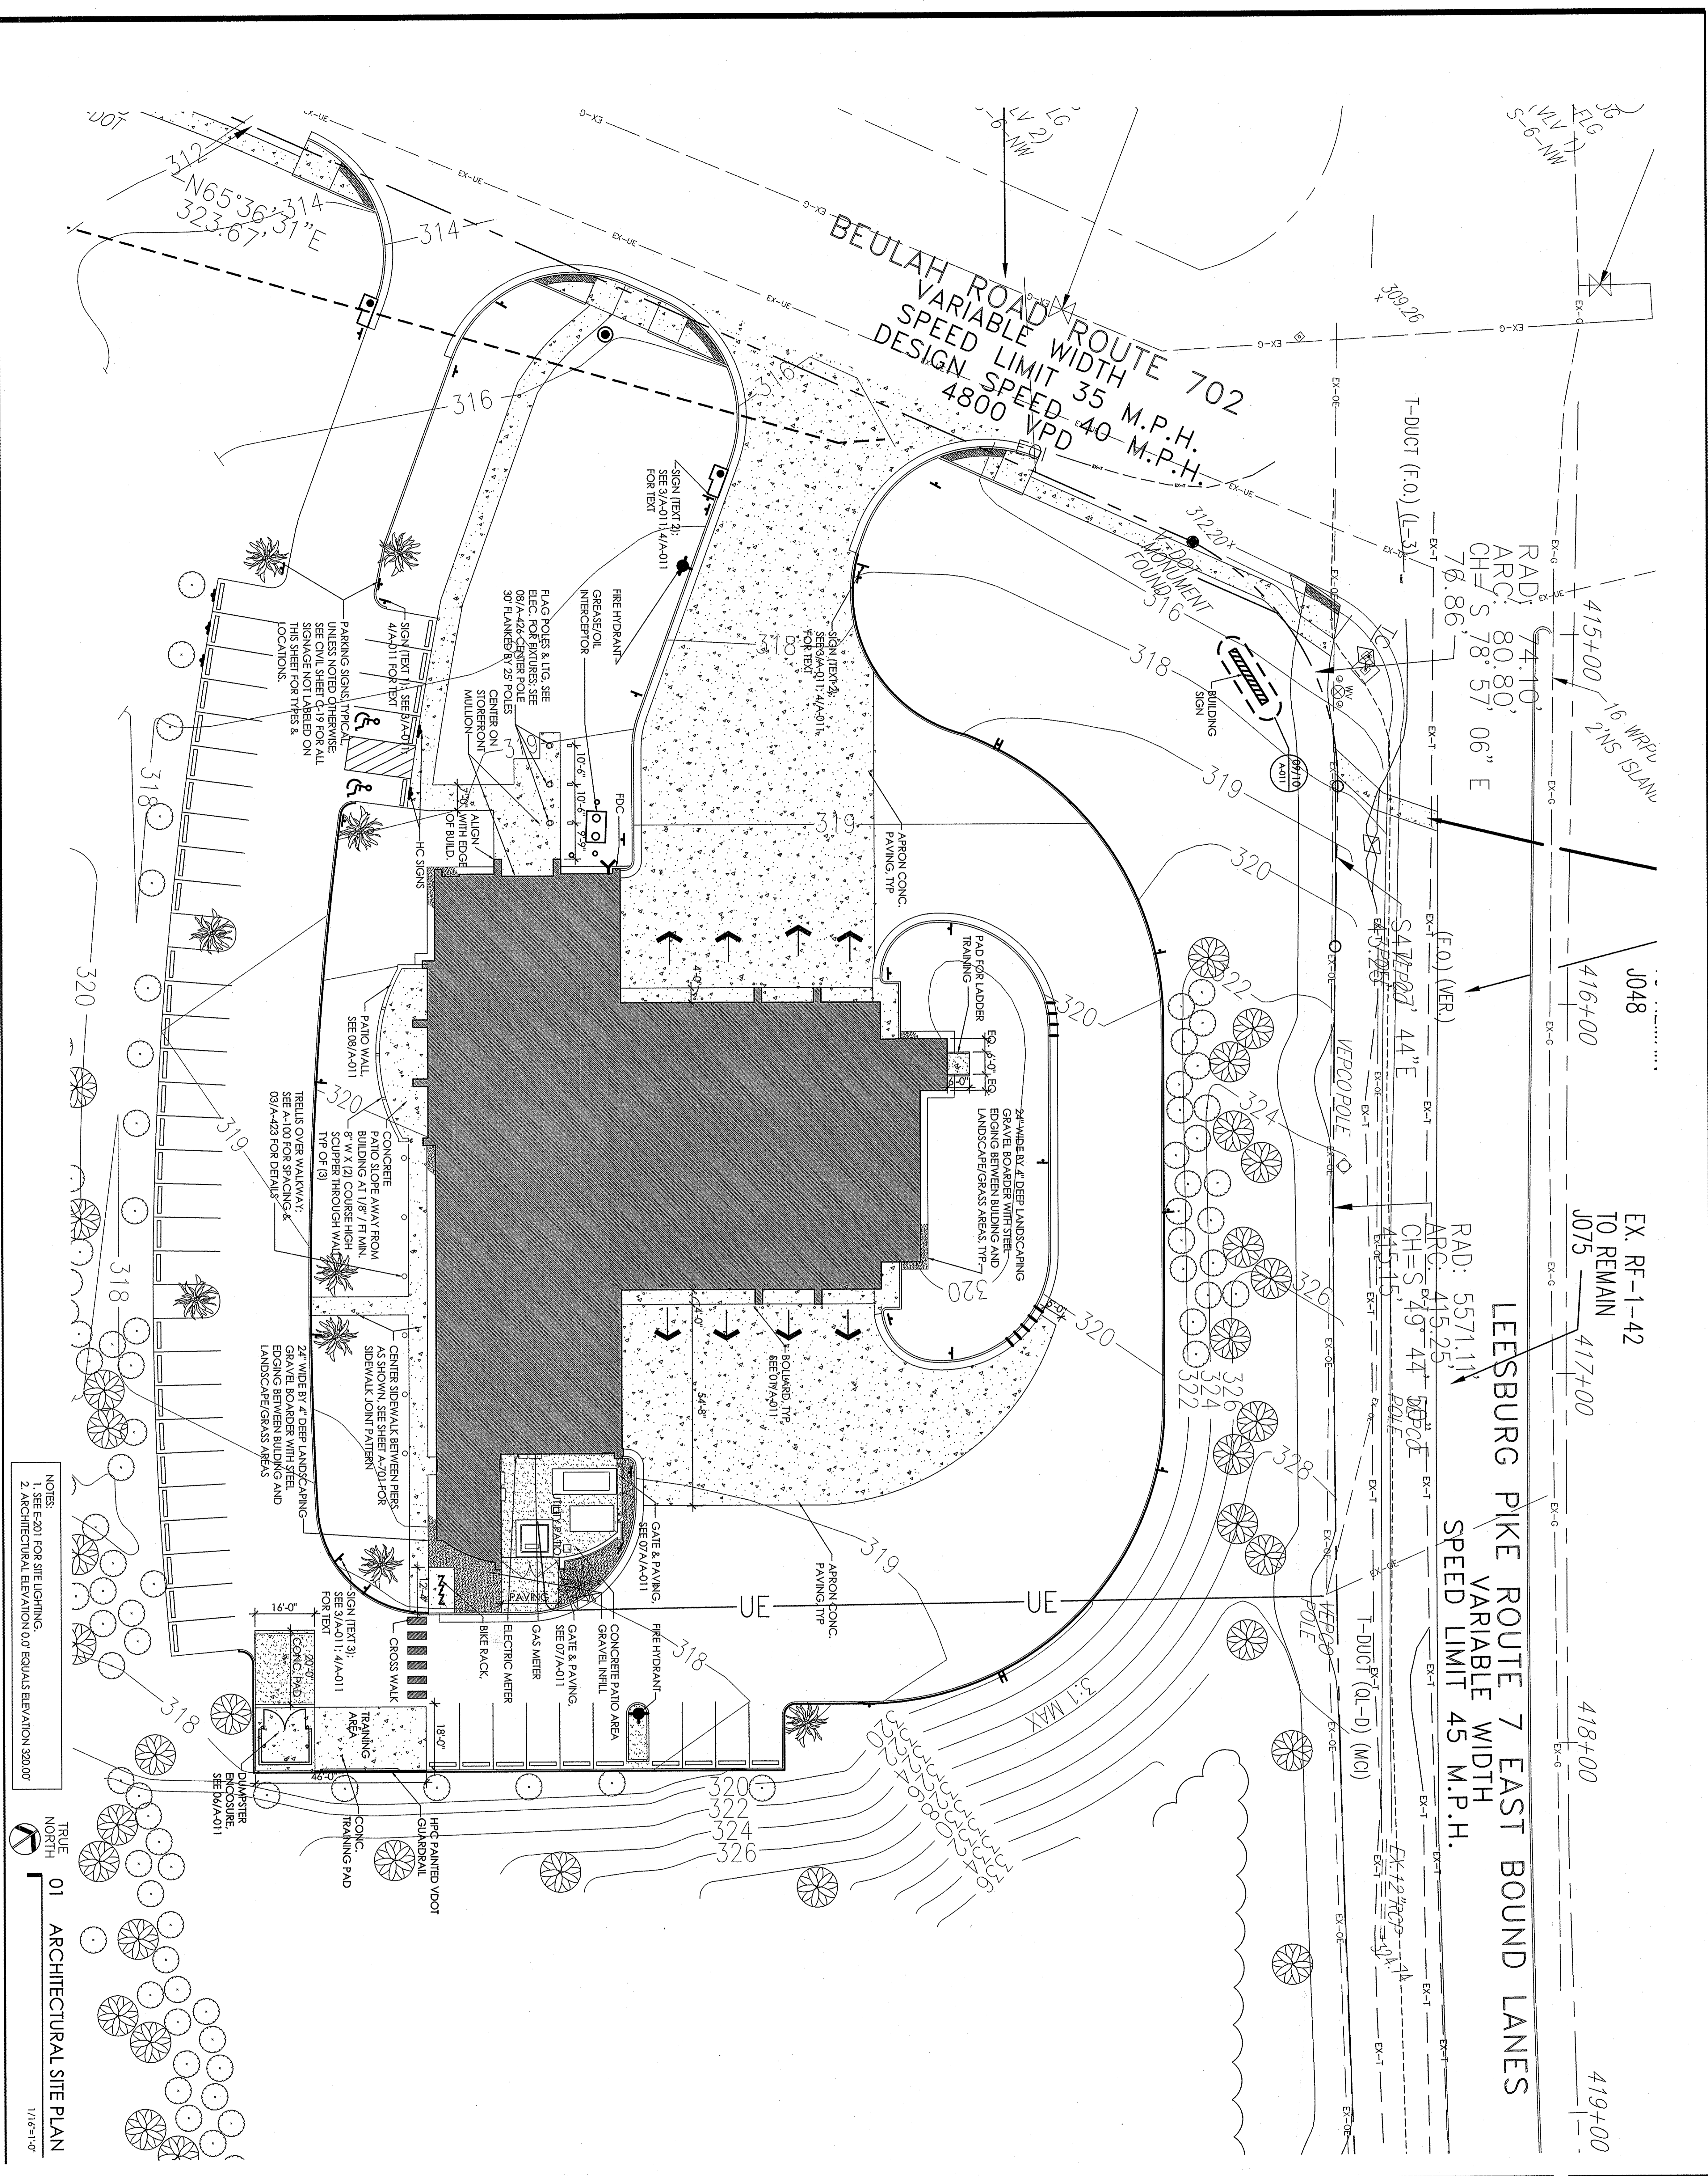

TRUE NORTH
 01 ARCHITECTURAL SITE PLAN
 1/16"=1'-0"

DATE:	11-18-10	SCALE:	1/16"=1'-0"
PROJECT NO.:	1013		
SHEET:	A-010		
ISSUES: 11-18-10 PERMIT SUBMISSION 12-08-10 OWNER REVIEW 02-14-11 BACK CHECK SUBMISSION 03-14-11 PERMIT RESUBMISSION			
STAMP AND SEAL: 			